


ALL STRIPPED TOPSOIL WILL BE STORED IN NEAT, CONTINUOUS (WHERE POSSIBLE) AND FINISH GRADED BERMS ALONG THE NEAREST FINAL LIMIT OF MINING-LIFE OF MINE BOUNDARY AREA. ALL TOPSOIL WILL BE STABILIZED BY PLANTING WITH A CONSERVATION SEEDING MIXTURE THAT CONTAINS AT LEAST 2 LEGUMINES (IE CLOVER) WITHIN 30 DAYS OF CONSTRUCTION.

SILT FENCE SHALL BE INSTALLED ON ALL DOWNGRADIENT SLOPES AS NECESSARY UNTIL STOCKPILE/BERM STABILIZATION IS ACHIEVED.

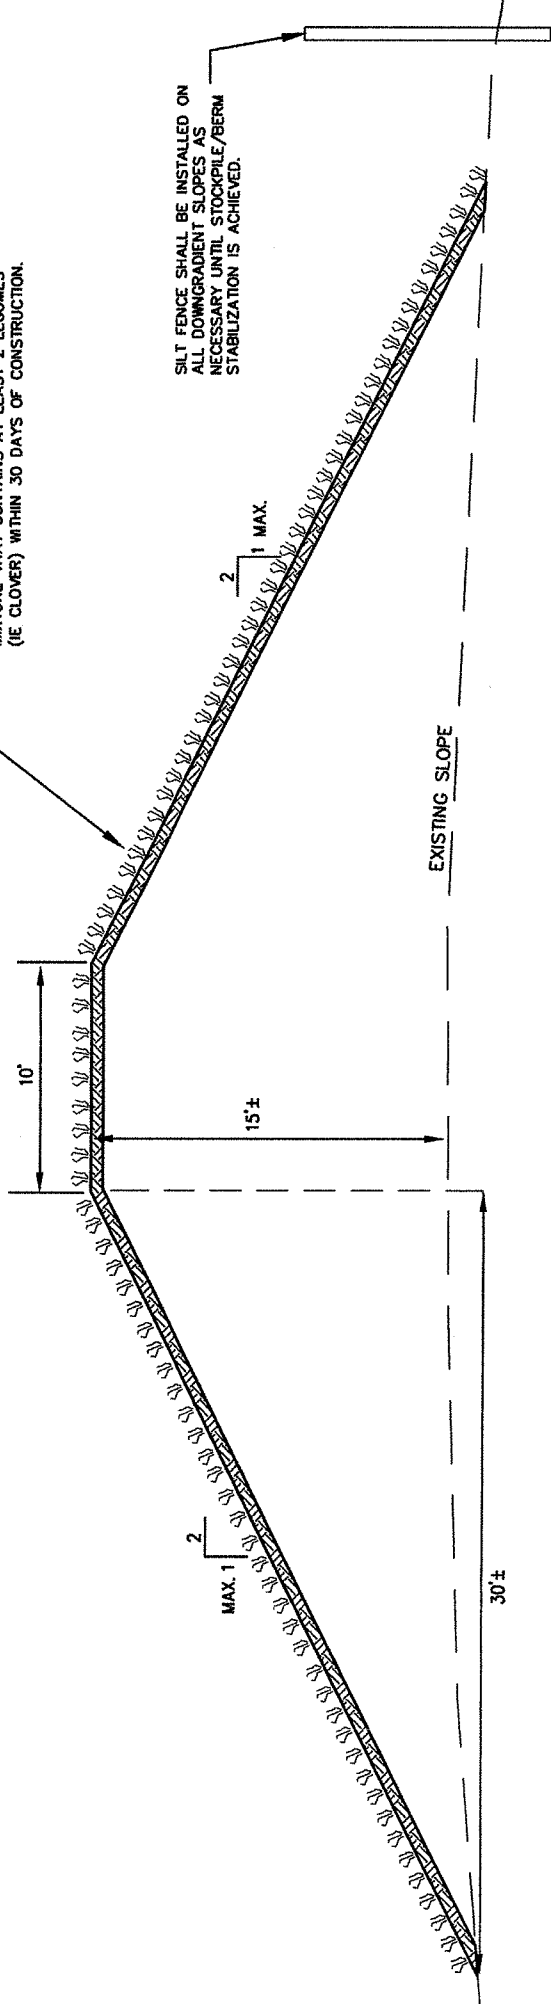

TOPSOIL STORAGE BERM DETAIL (TYP.)  
N.T.S.